

11275 S. Sam Houston Parkway W. Suite 200 Houston, Texas 77031 832.554.1130 phone 832.554.1131 fax www.pwarch.com

#### Addendum

Date: 8-Mar-16 Distribution:

Project: UT Health MSB Infill Judson Lloyd (UT Health)

Renovation Laura Lander (UT Health)

Project No.: 214-198 Dustin Nicholson (PWP)
Addendum No.: Three (3) John Kaufman (PWP)

#### **Notice to All Bidders**

This Addendum forms a part of the Contract Documents and modifies the original Specifications and Drawings, issued 15 January 2016, to the extent noted hereinafter.

All parties of interest shall take careful note of this Addendum so that proper allowance is made in all computations, estimates and contracts and so that all trades affected are fully advised in the performance of work that will be required by them.

This Addendum supersedes all previous Drawings, Specifications, and instructions pertaining to these items.

#### A. Drawings

Item 1.01 The following listed drawings, dated 8 March 2016 are being issued as

Addendum No. Three (3) as REVISED:

A-110 Floor Plan - Offices and Grab N Go A-110.1 Floor Plan - Temporary Grab N Go

A-111 Floor Plan – Level 1

A-131 Equipment and Furniture Plan

A-161 Reflected Ceiling Plans


A-540 Door and Window Details, Room Finish and Material Schedule


### **B. Specifications**


Item 1.02 The following listed Specifications, dated 8 March 2016 are being issued as

Addendum No. Three (3) as NEW:

### End of Addendum No. Three (3)

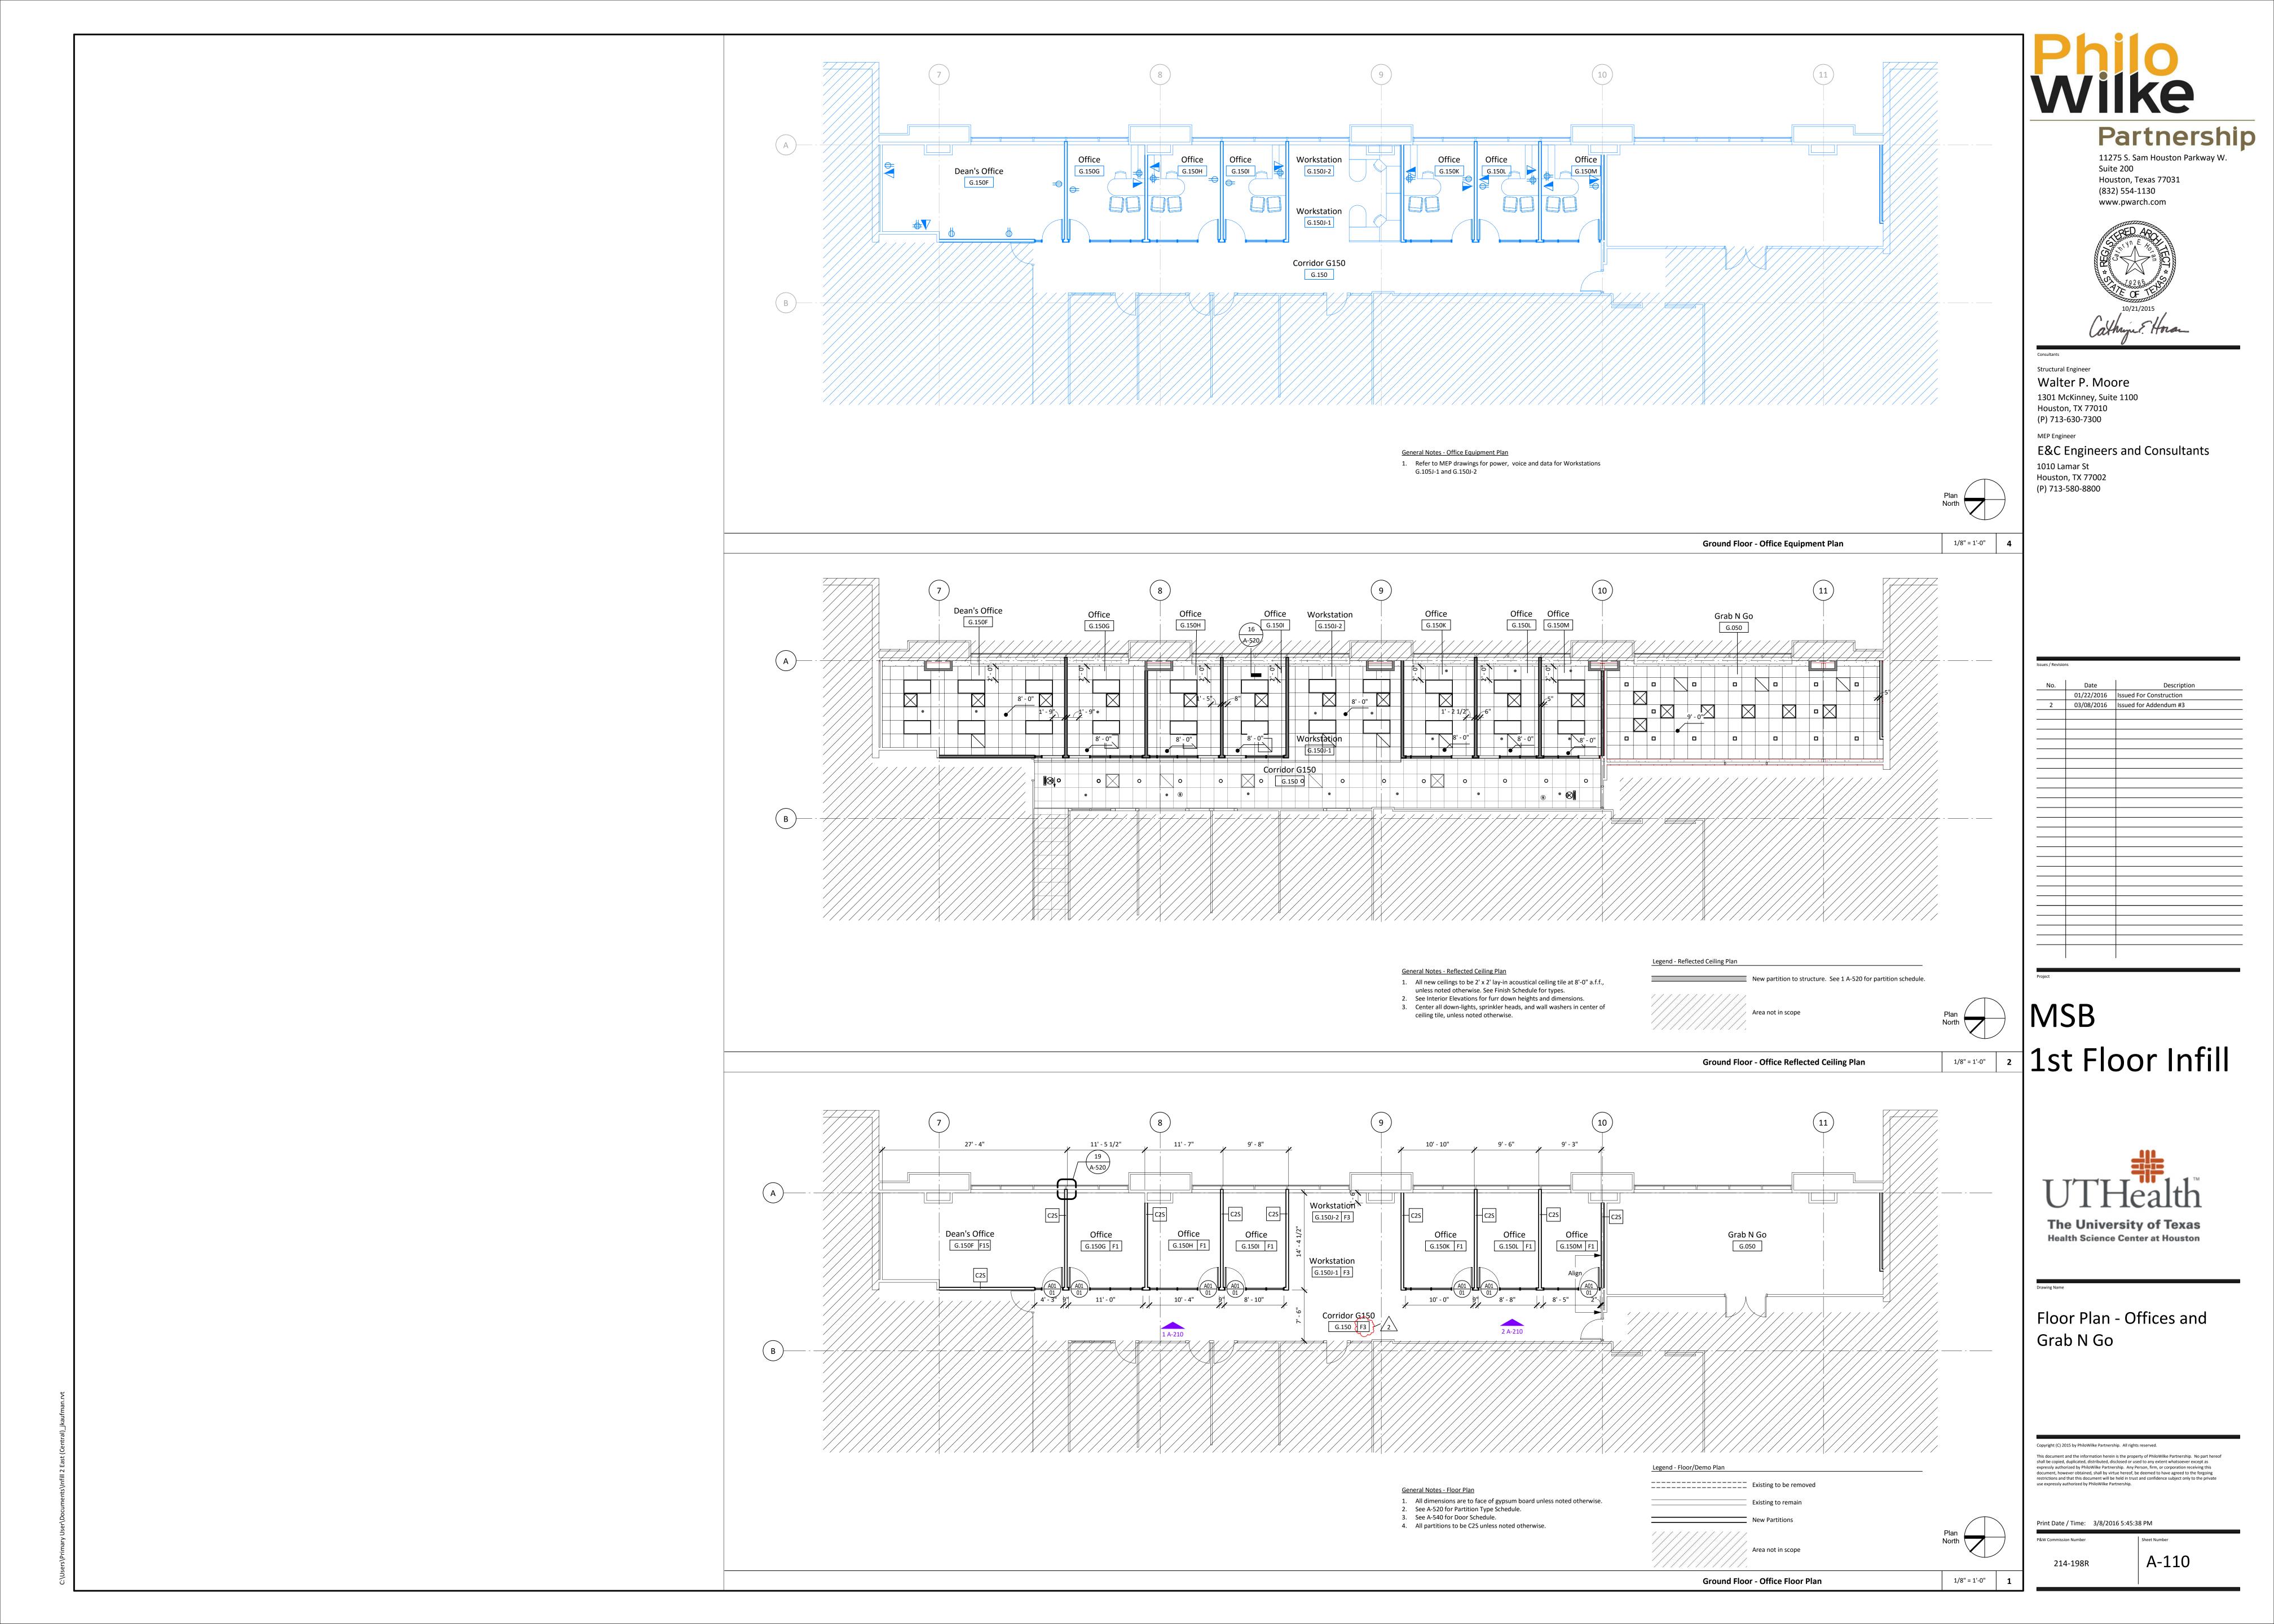

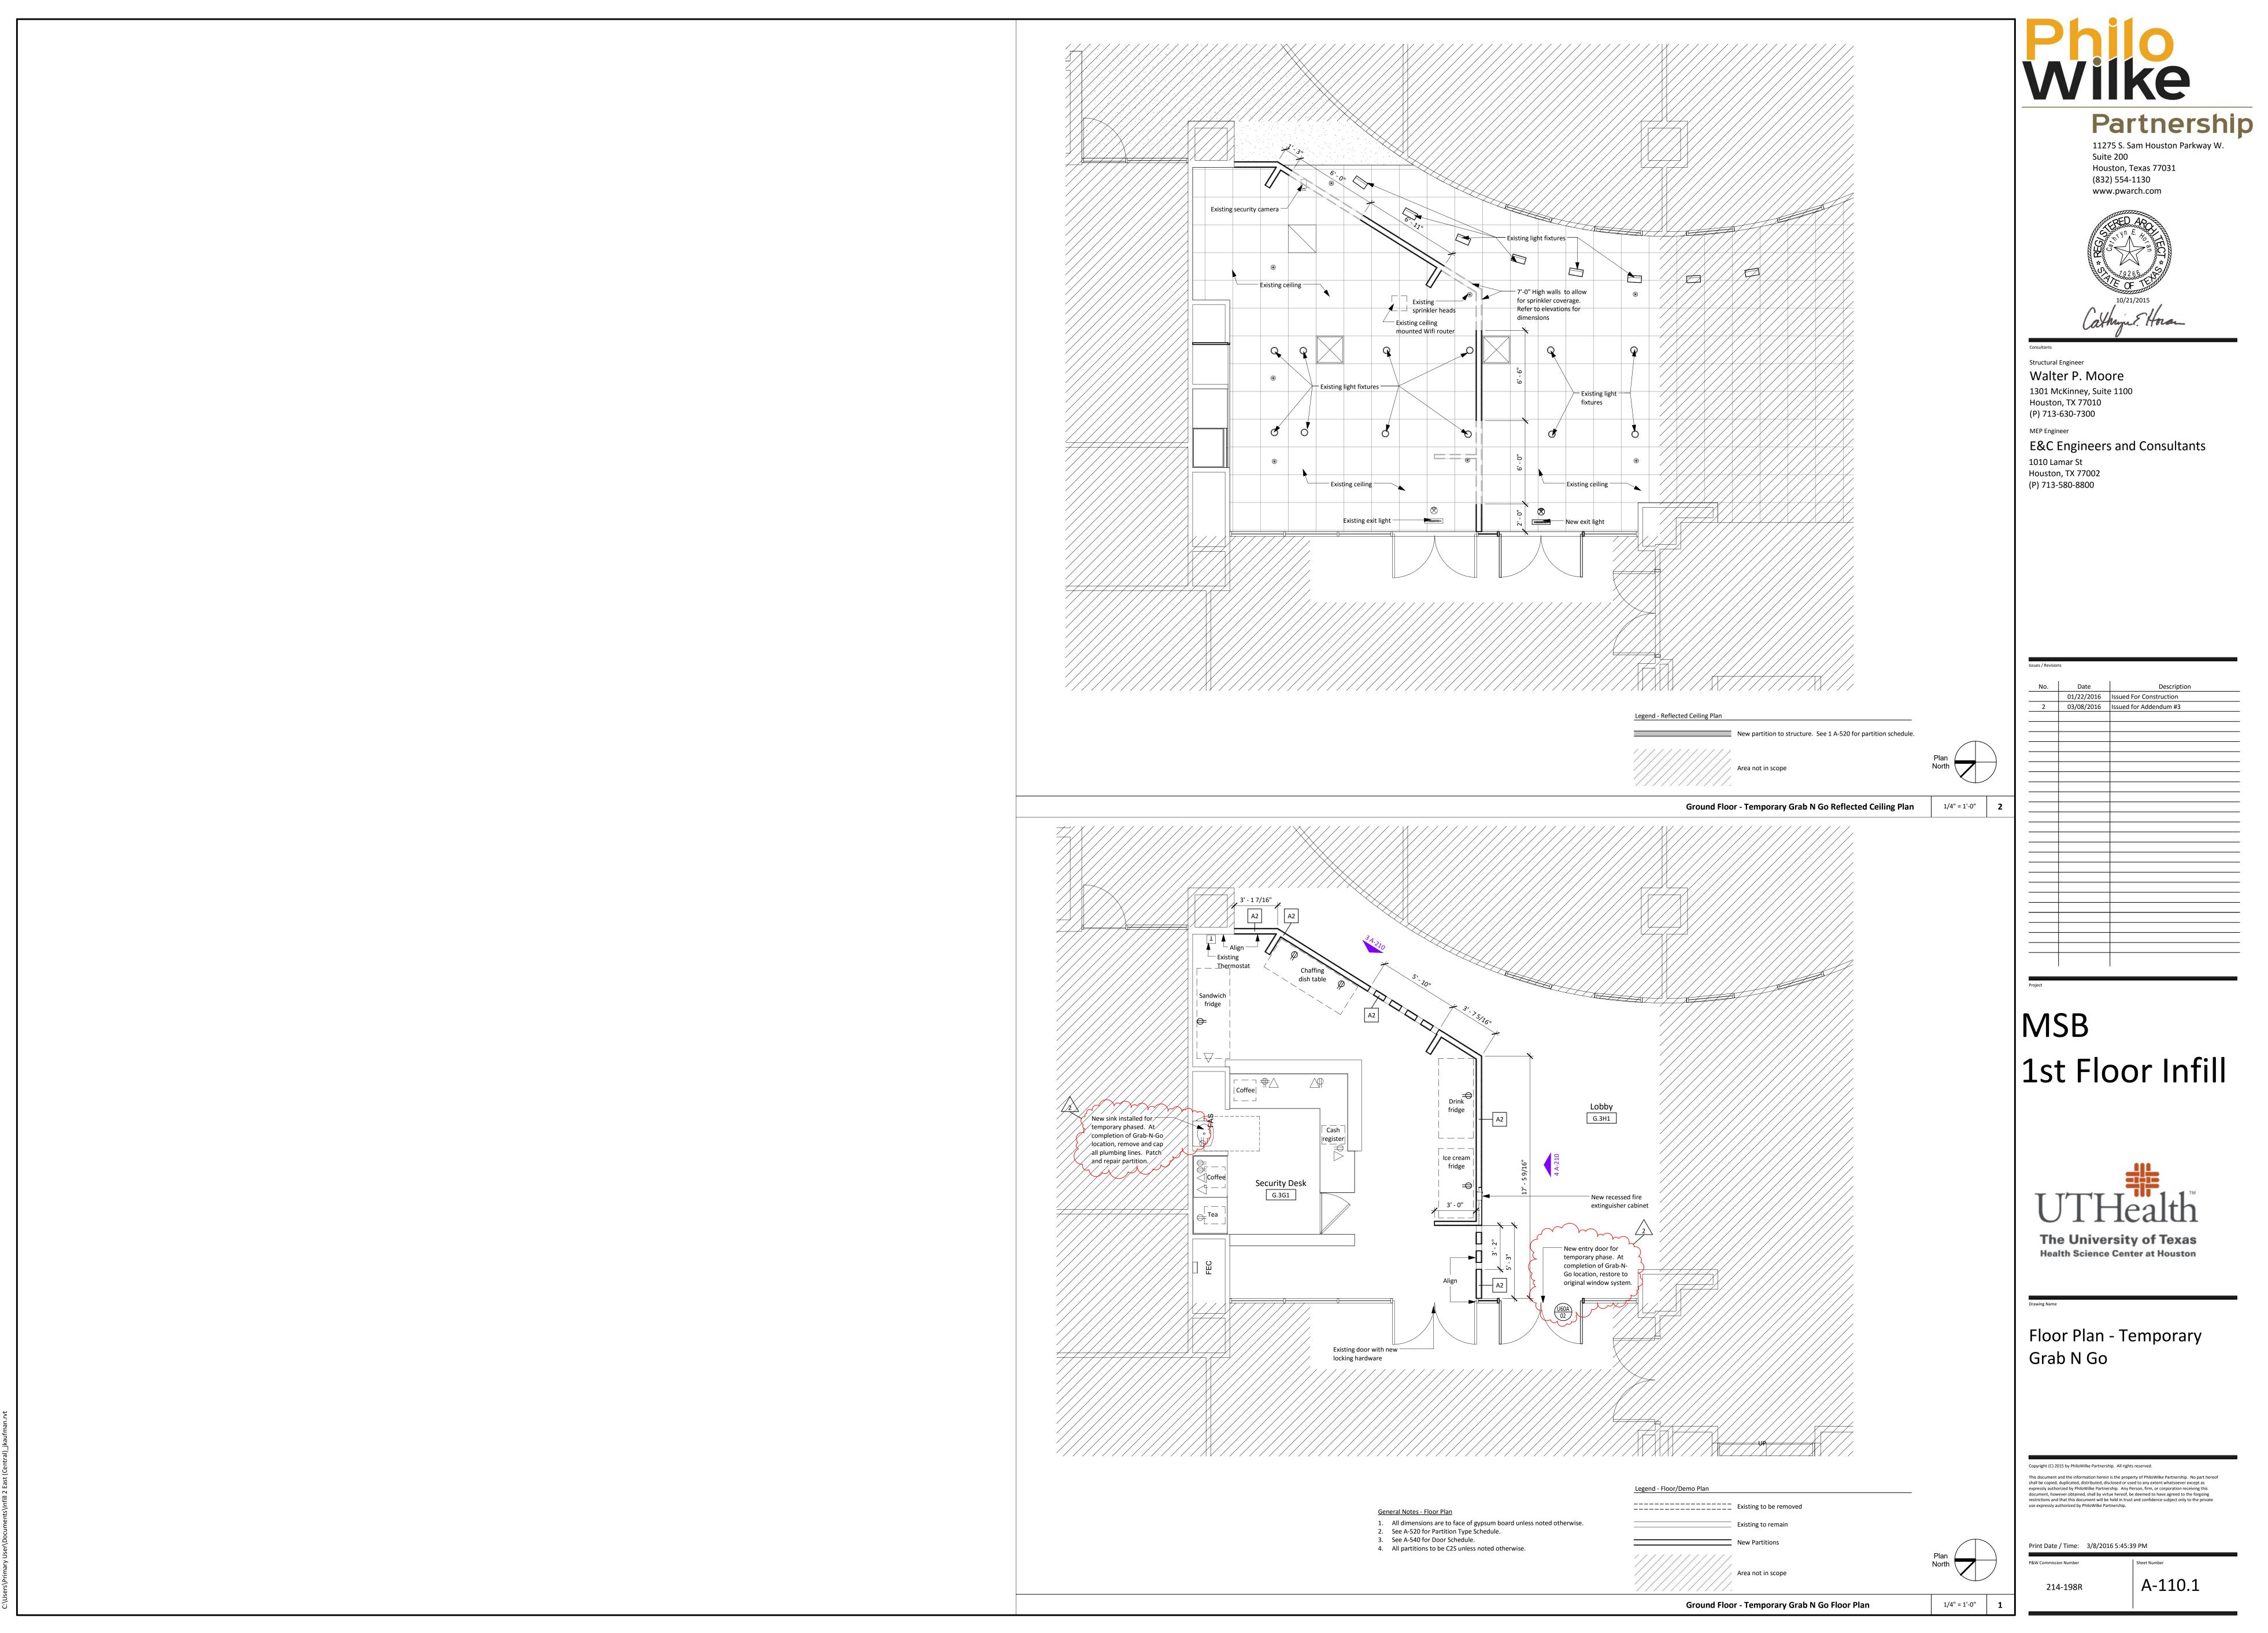

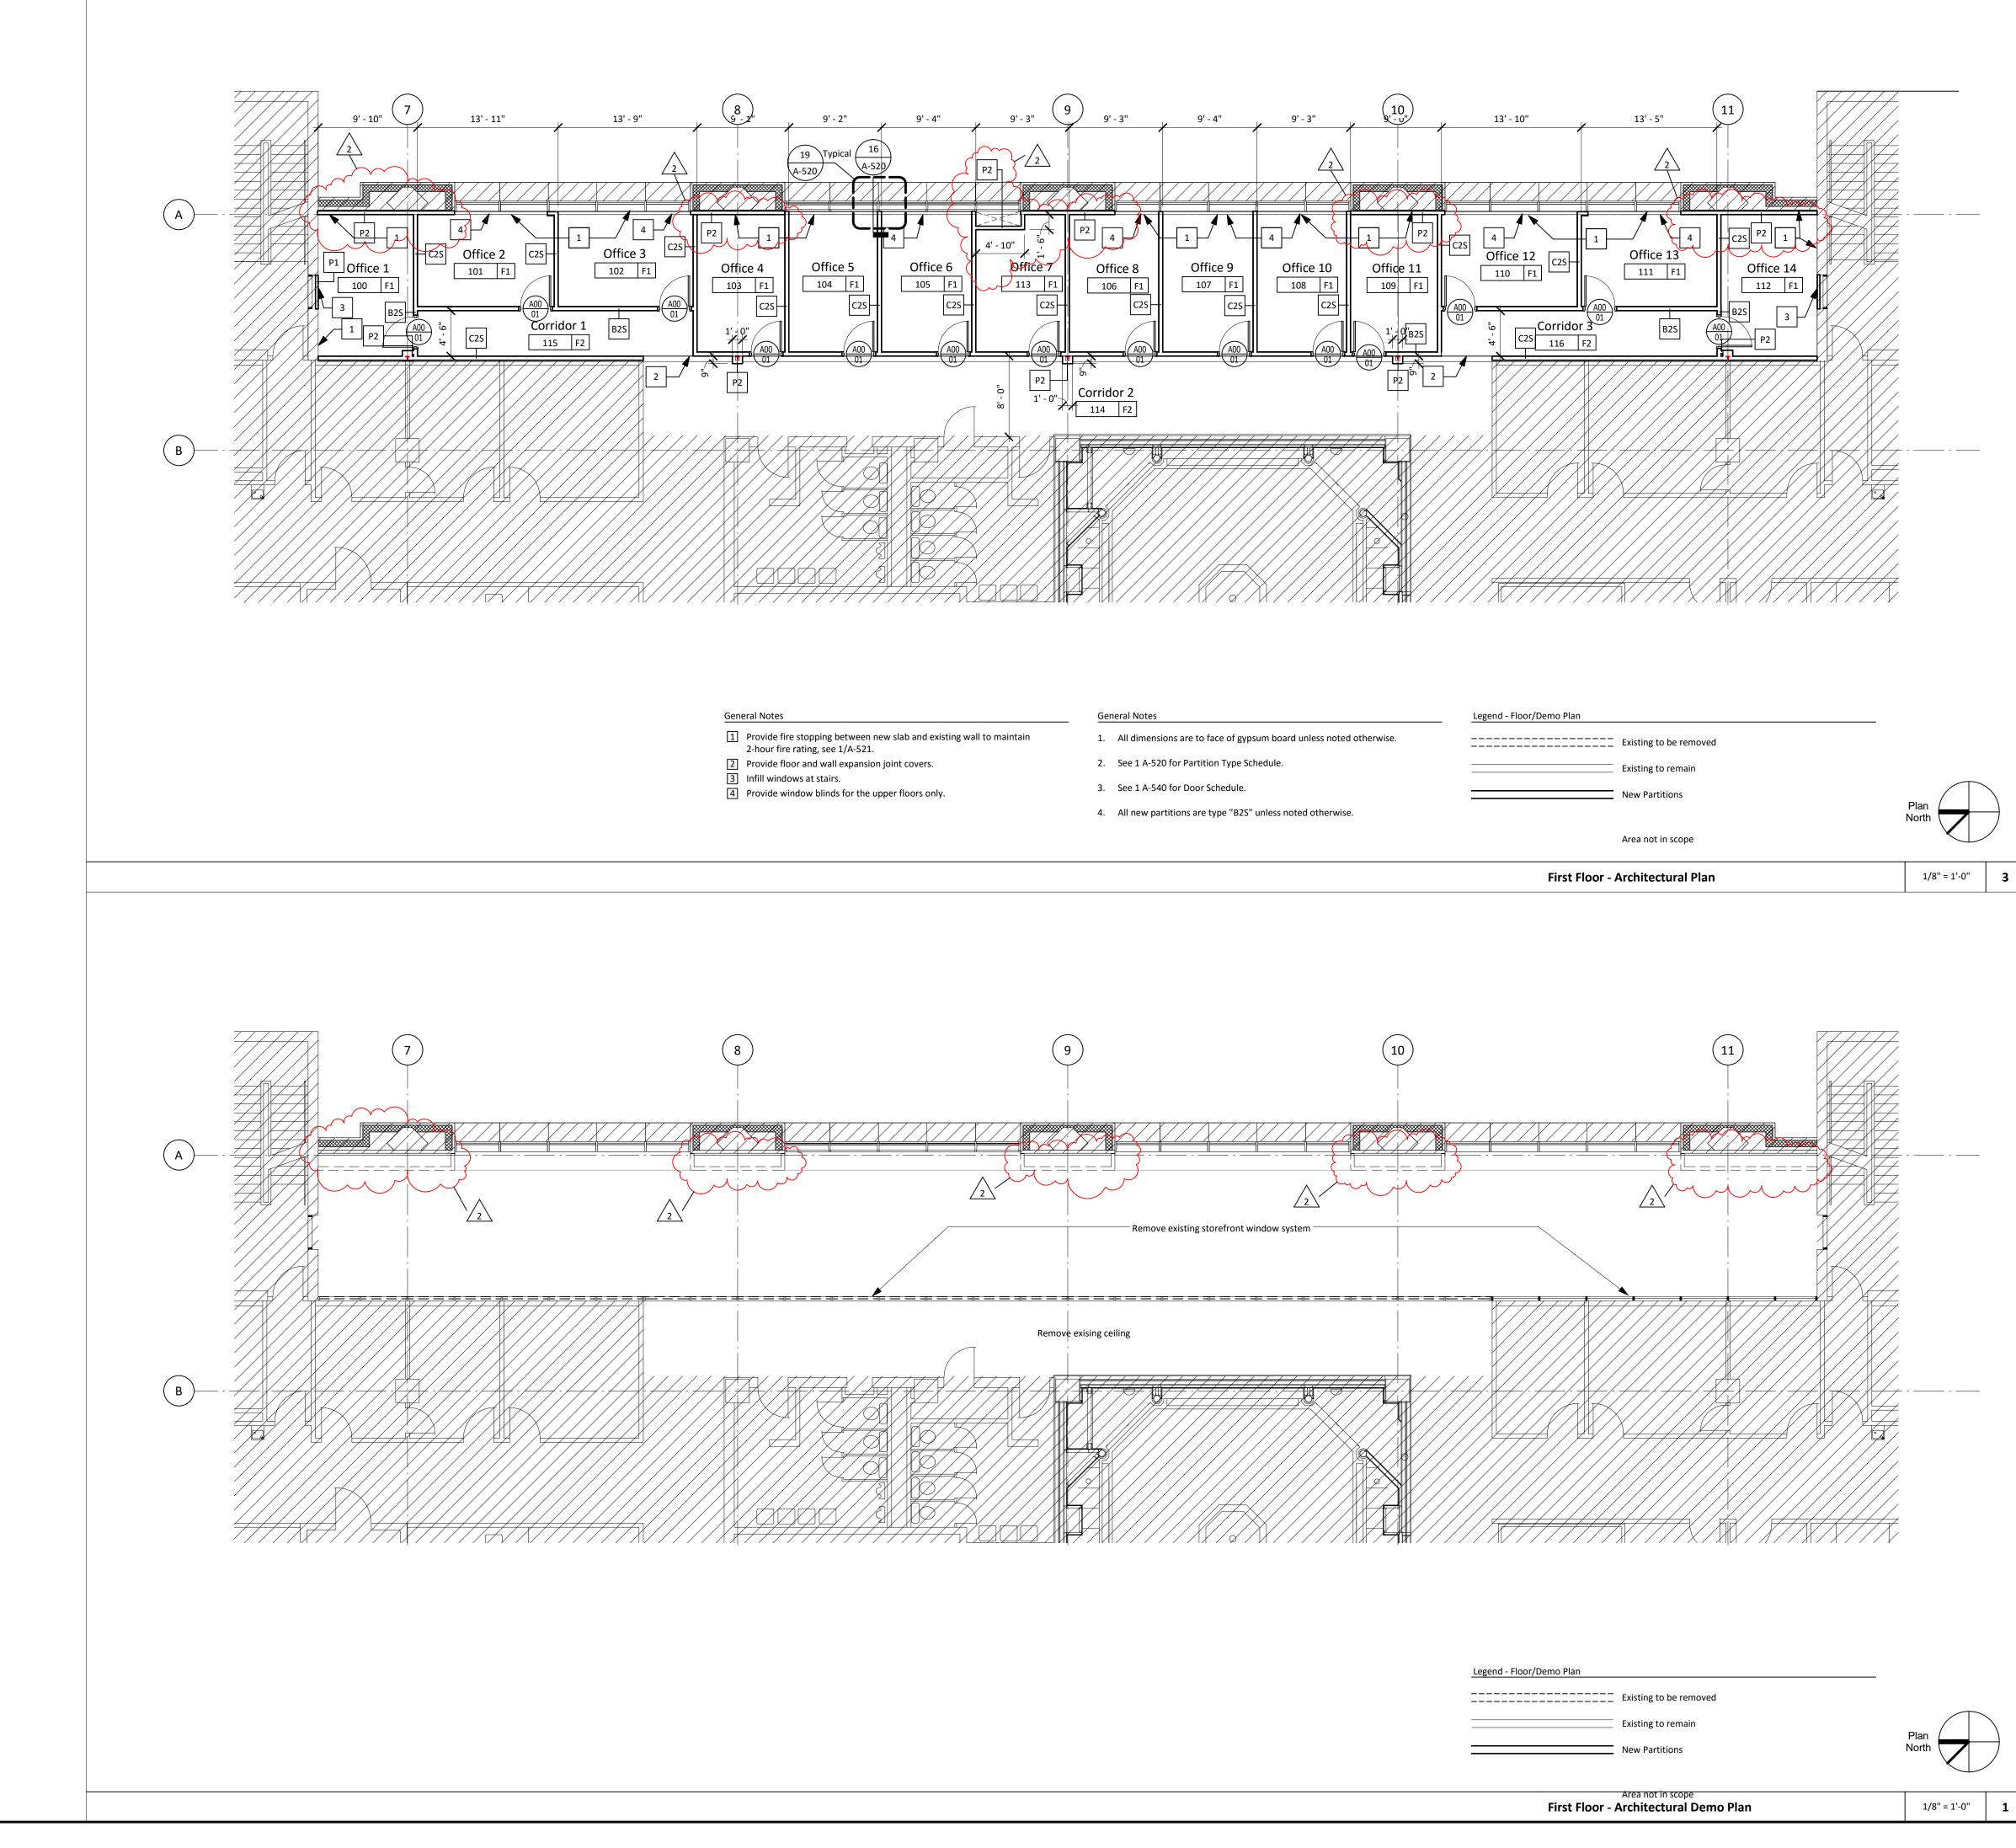



Partnership

11275 S. Sam Houston Parkway W.
Suite 200
Houston, Texas 77031

(832) 554-1130



Walter P. Moore 1301 McKinney, Suite 1100 Houston, TX 77010 (P) 713-630-7300

**E&C Engineers and Consultants** 1010 Lamar St Houston, TX 77002 (P) 713-580-8800

2 03/08/2016 Issued for Addendum #3

## MSB 1st Floor Infill




Floor Plan - Level 1

Copyright (C) 2015 by PhiloWilke Partnership. All rights reserved. This document and the information herein is the property of PhiloWilke Partnership. No part hereof shall be copied, duplicated, distributed, disclosed or used to any extent whatsoever except as expressly authorized by PhiloWilke Partnership. Any Person, firm, or corporation receiving this document, however obtained, shall by virtue hereof, be deemed to have agreed to the forgoing restrictions and that this document will be held in trust and confidence subject only to the private use expressly authorized by PhiloWilke Partnership.

Print Date / Time: 3/8/2016 5:45:39 PM

P&W Commission Number 214-198R

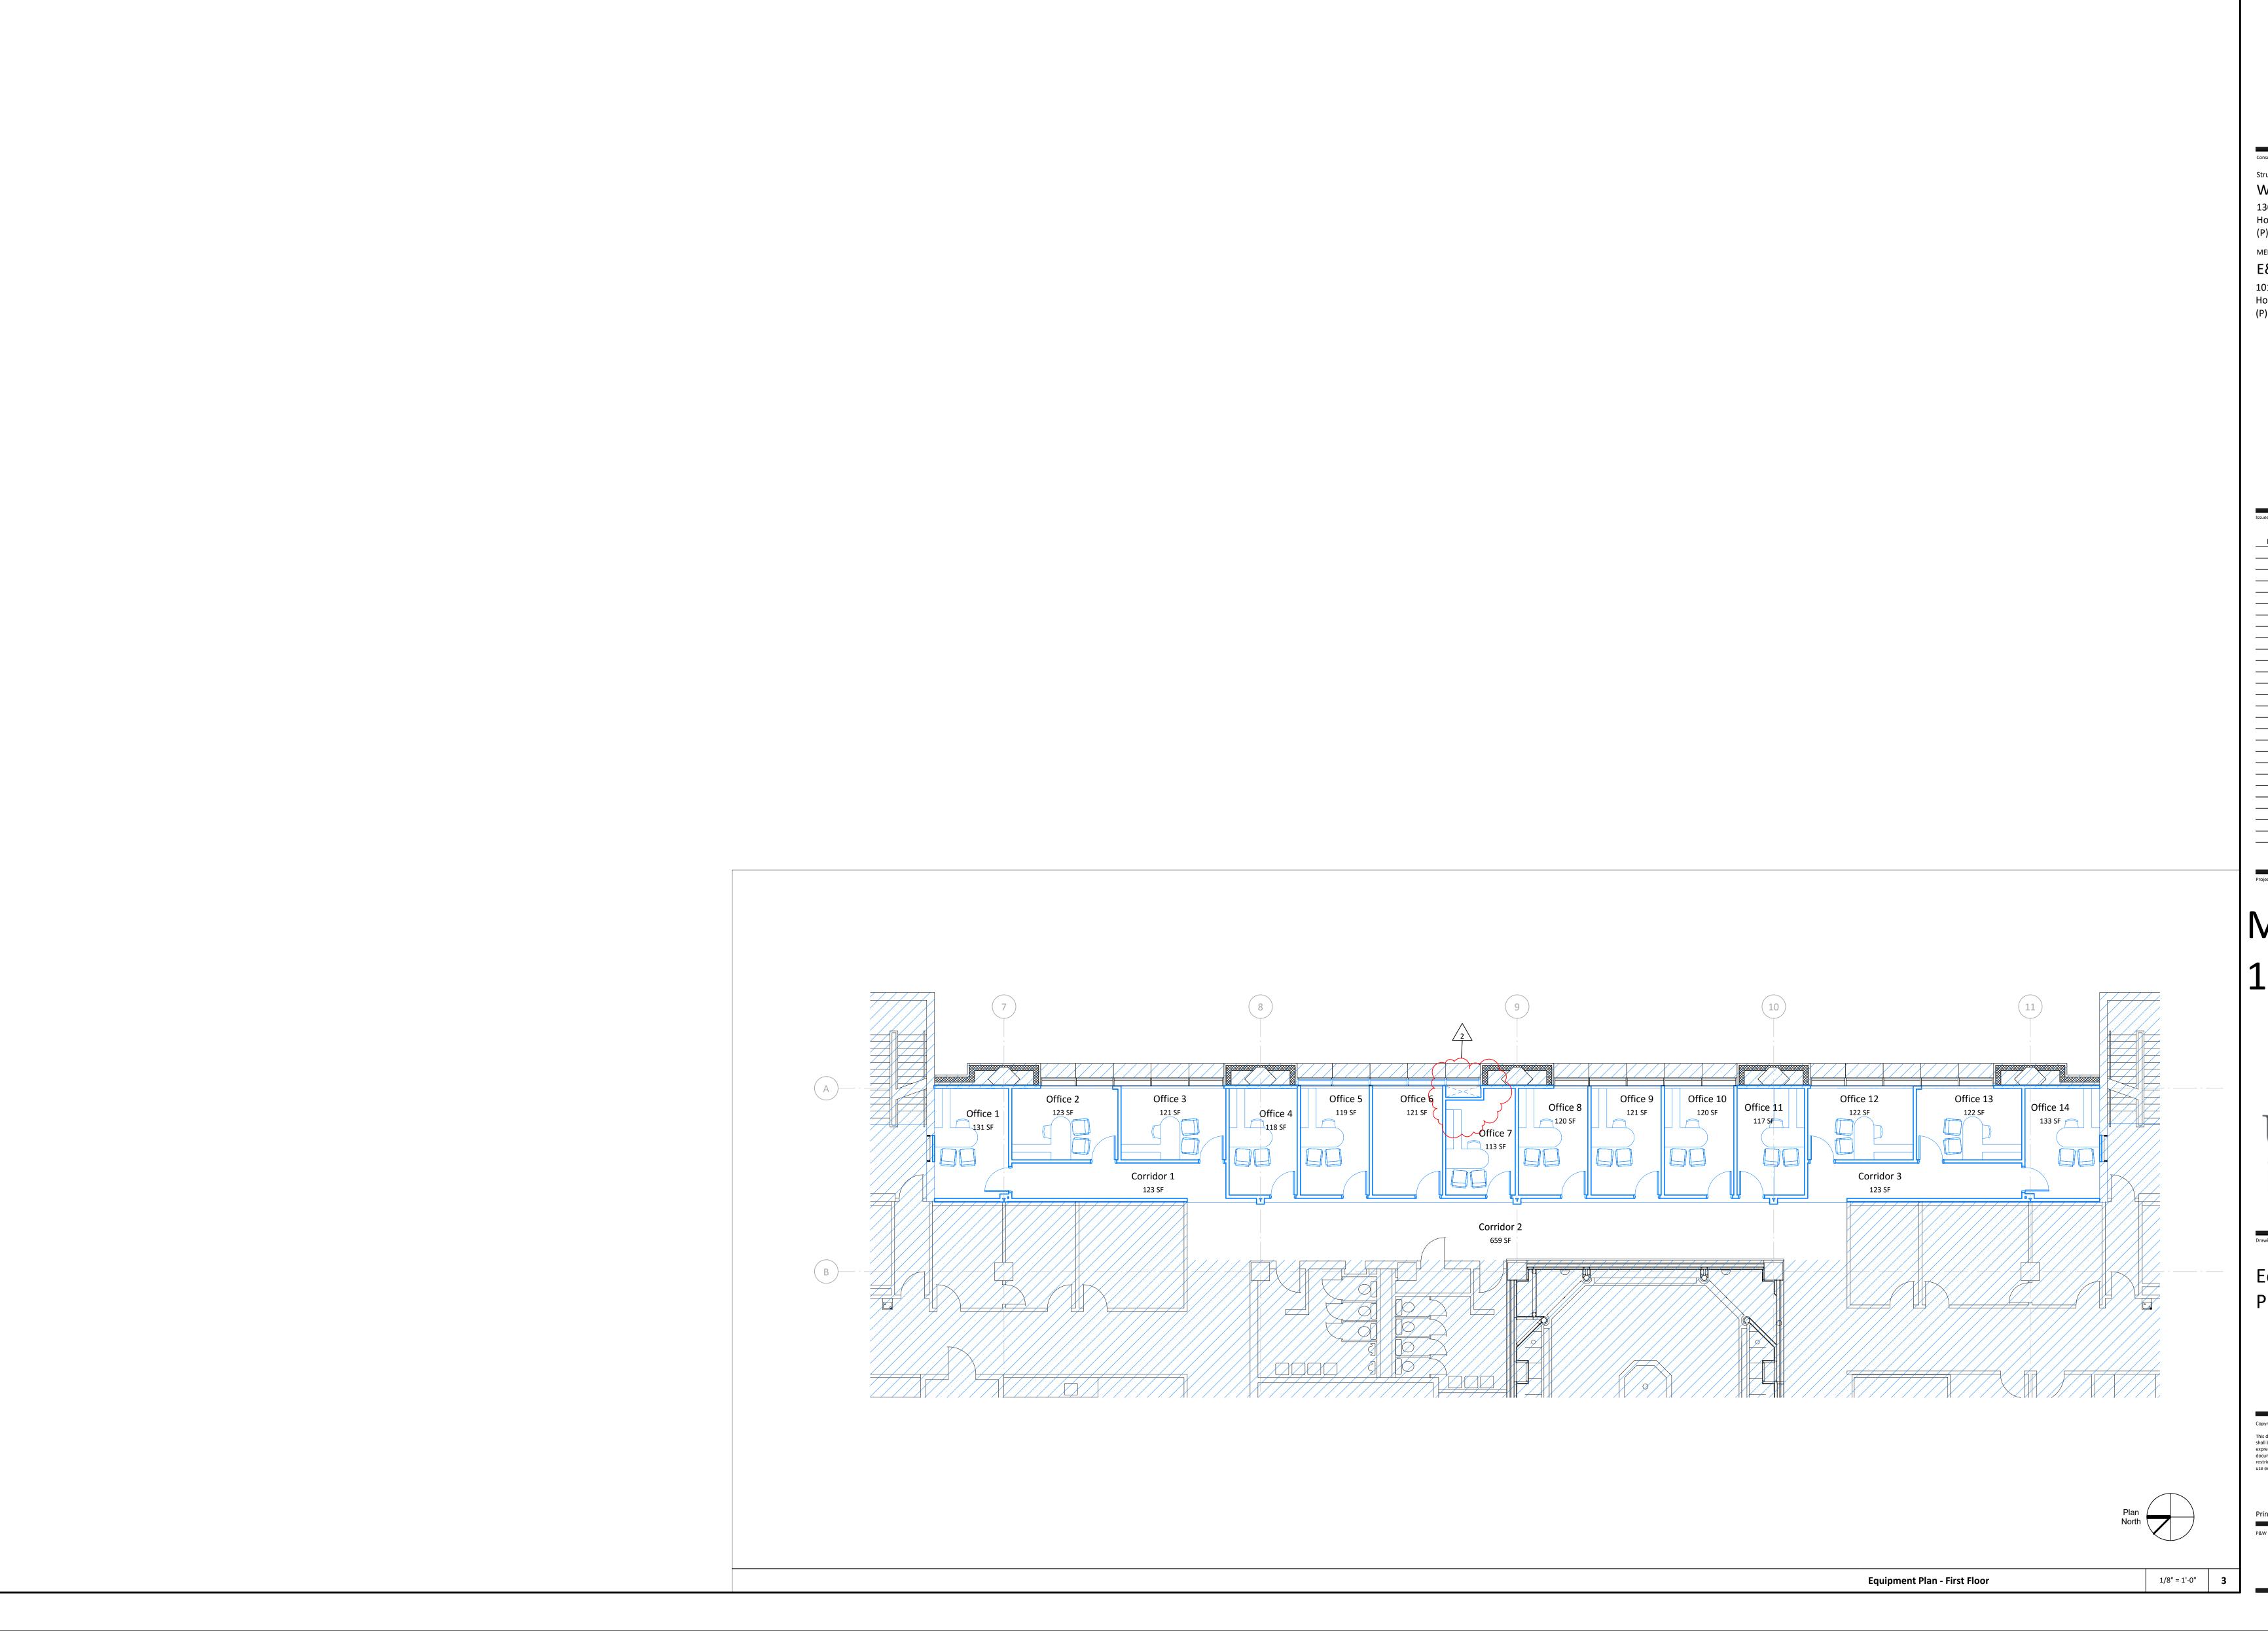



Partnership

11275 S. Sam Houston Parkway W.
Suite 200
Houston Toyas 77021

Houston, Texas 77031

(832) 554-1130



Walter P. Moore 1301 McKinney, Suite 1100 Houston, TX 77010 (P) 713-630-7300

MEP Engineer

**E&C Engineers and Consultants** 1010 Lamar St Houston, TX 77002 (P) 713-580-8800

ns	
Date	Description
01/22/2016	Issued For Construction
03/08/2016	Issued for Addendum #3
	01/22/2016

# MSB 1st Floor Infill




**Equipment and Furniture** Plan

Copyright (C) 2015 by PhiloWilke Partnership. All rights reserved. This document and the information herein is the property of PhiloWilke Partnership. No part hereof shall be copied, duplicated, distributed, disclosed or used to any extent whatsoever except as expressly authorized by PhiloWilke Partnership. Any Person, firm, or corporation receiving this document, however obtained, shall by virtue hereof, be deemed to have agreed to the forgoing restrictions and that this document will be held in trust and confidence subject only to the private use expressly authorized by PhiloWilke Partnership.

Print Date / Time: 3/8/2016 5:45:39 PM P&W Commission Number

214-198R

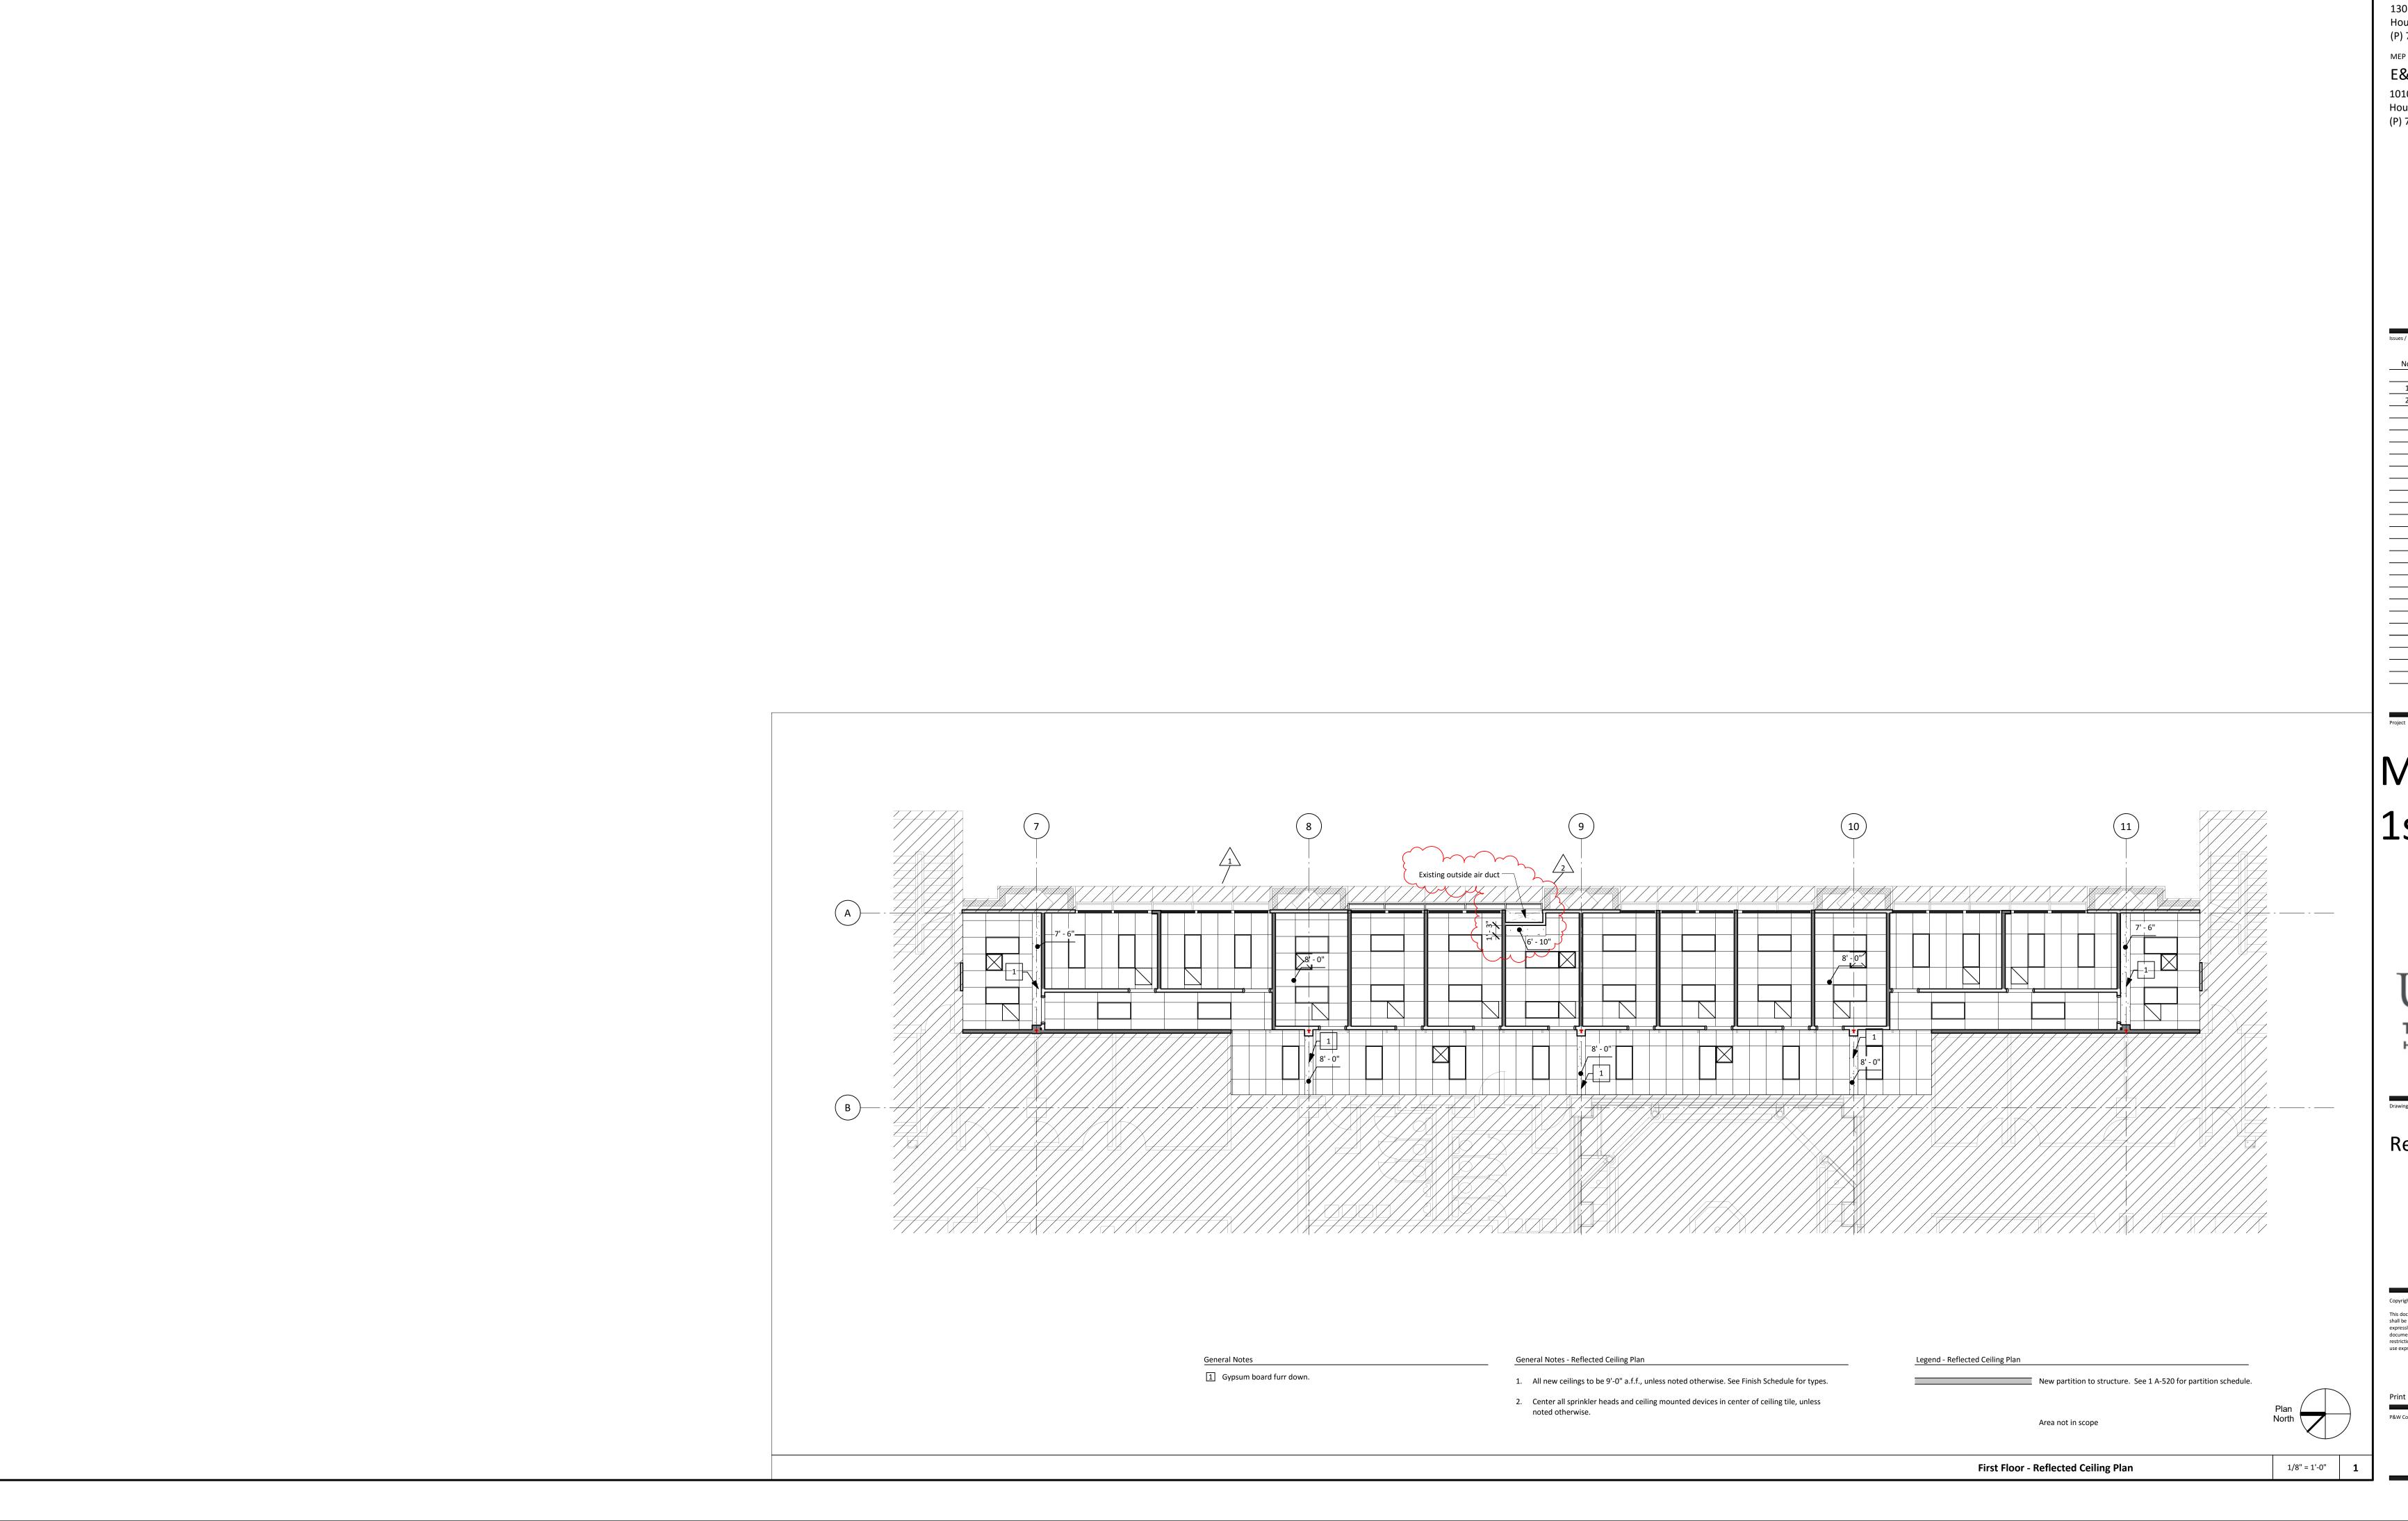



Partnership
11275 S. Sam Houston Parkway W.
Suite 200
Houston, Texas 77031



(832) 554-1130

Structural Engineer

Walter P. Moore 1301 McKinney, Suite 1100 Houston, TX 77010 (P) 713-630-7300

MEP Engineer

E&C Engineers and Consultants
1010 Lamar St
Houston, TX 77002
(P) 713-580-8800

ues / Revisio	ns	
No.	Date	Description
	01/22/2016	Issued For Construction
1	02/08/2016	Issued for Addendum #1
2	03/08/2016	Issued for Addendum #3

## MSB 1st Floor Infill



Drawing Name

Reflected Ceiling Plans

Copyright (C) 2015 by PhiloWilke Partnership. All rights reserved.

This document and the information herein is the property of PhiloWilke Partnership. No part hereof shall be copied, duplicated, distributed, disclosed or used to any extent whatsoever except as expressly authorized by PhiloWilke Partnership. Any Person, firm, or corporation receiving this document, however obtained, shall by virtue hereof, be deemed to have agreed to the forgoing restrictions and that this document will be held in trust and confidence subject only to the private use expressly authorized by PhiloWilke Partnership.

Print Date / Time: 3/8/2016 5:45:40 PM

P&W Commission Number

Sheet Number

A-161

