ADDENDUM 2

DATE: March 18, 2019

PROJECT: SON Sim Lab A/V

RFP NO: 744-R1906

OWNER: The University of Texas Health Science Center at Houston

TO: Prospective Proposers

This Addendum forms part of and modifies Proposal Documents dated, March 11, 2019, with amendments and additions noted below.

The following documents are attached:

Architectural plan of the 4th Floor Buildout Construction Schedule for the current General Contractor

AREA NOT IN SCOPE PP PP PP 470G
DEBRIEF 2 470H

DEBRIEF 3 470D DEBRIEF 1 791 SF 470 CORRIDOR SKILLS & TASKS 2 470C PAT FLEX 3 PAT FLEX 4 460 SKILLS & TASKS 4 470E NURSE STN SKILLS & TASKS 3 6 6 470B PAT FLEX.2 130 IDF 477 HOME HEALTH 470A PAT FLEX 1 470L \geq 4H05 CORRIDOR 480 OFFICE TECH 437 STORAGE WORKROOM 4H00 LOBBY BULK STORAGE 4D03 SERVER ROOM 440 SKILLS & TASKS 1 482 OFFICE CORRIDOR 4D01 DATA 4D02 DATA DEBRIEF 4 141 ELEV. 4M01 MECHANICAL ROOM 4H03 CORRIDOR 4T01 WOMEN'S TOILET 4T02 MEN'S TOILET 431 SHARED STORAGE 142 ELEV. 4M02 MECHANICAL ROOM 4E01 ELEC. 4E02 ELEC. 484 OFFICE 4T03 TOILET 4H02 CORRIDOR 407 EXAM 4 405 SP EXAM 03 429 PSY 14 403 SP EXAM 02 421 EXAM 10 A6 LEVEL 4 - OVERALL EQUIPMENT PLAN


1/8" = 1'-0"

2017 FKP Architects, Inc. All rights reserved. No part of this document may be reproduced or utilized in any form without prior written authorization of FKP Architects, Inc.



ARCHITECT OF RECORD

CYNTHIA D. WALSTON

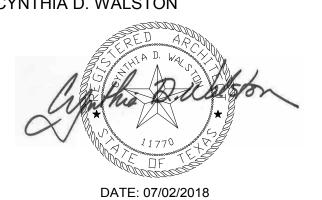

REVISIONS

PROJECT NAME

UTHealth

Jane and Robert Cizik School of Nursing

The University of Texas
Health Science Center at Houston

SIMULATION LAB

PROJECT NUMBER

045017.0000 CIP 1601


ISSUE FOR CONSTRUCTION

07/02/2018

DRAWING TITLE LEVEL 4 **EQUIPMENT PLANS**

EQ3.1

DRAWING NUMBER

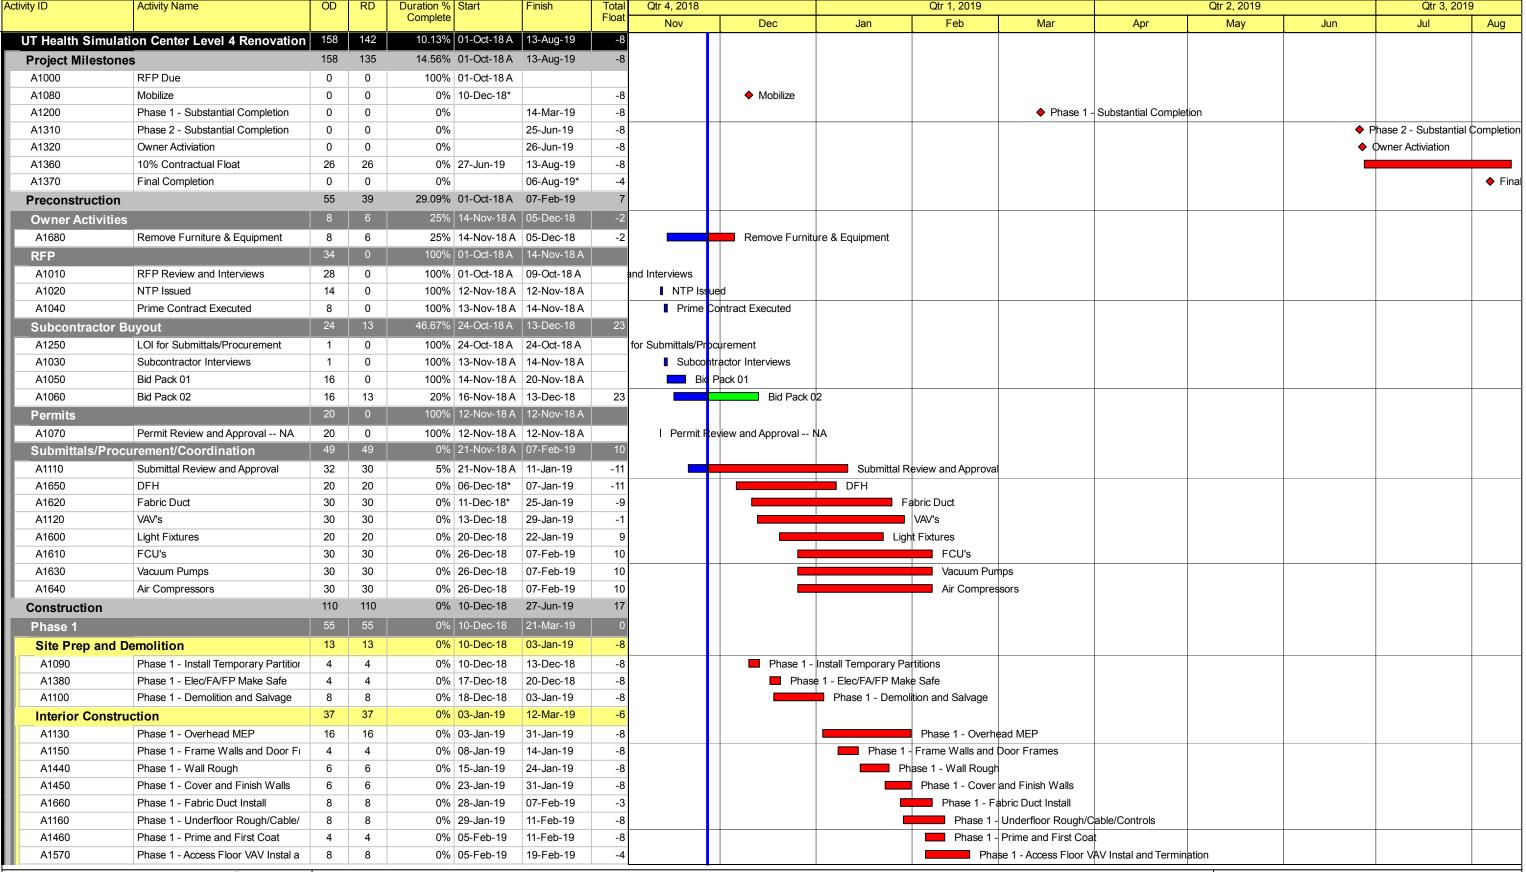



D3-B18023-00 UT Health Simulation Center Level 4 Renovation
DPR WBS Layout (11x17)

TASK filter: All Activities

Page 1 of 2 Print Date: 27-Nov-18 Print Time: 11:52 Data Date: 27-Nov-18

Baseline:

ctivity ID	Activity Name	OD	RD	Duration % Start		Finish	Total Qtr 4, 2018			Qtr 1, 2019			Qtr 2, 2019			Qtr 3, 2019	
				Complete			Float	Nov	Dec	Jan	Feb	Mar	Apr	May	Jun	Jul	Aug
A1530	Phase 1 - Wall Trim	4	4	0% 07-Fe	eb-19	13-Feb-19	-4				Phase 7	1 - Wall Trim					
A1140	Phase 1 - Install M&P Equipment (V	4	4	0% 11-Fe	eb-19	14-Feb-19	7				Phase	1 - Install M&P Equip	ment (VP,AC,WH,FC	CU)			
A1390	Phase 1 - Ceilings	8	8	0% 12-Fe	eb-19	26-Feb-19	-8					Phase 1 - Ceilings					
A1170	Phase 1 - Ceiling Trim	6	6	0% 20-Fe	eb-19	28-Feb-19	-8					Phase 1 - Ceiling	Trim				
A1470	Phase 1 - Millwork	4	4	0% 20-Fe	eb-19	26-Feb-19	-8					Phase 1 - Millwork					
A1480	Phase 1 - Final Paint	4	4	0% 25-Fe	eb-19	28-Feb-19	-8					Phase 1 - Final Pa	int				
A1490	Phase 1 - Flooring	8	8	0% 27-Fe	eb-19	12-Mar-19	-8					Phase 1 -	Flooring				
Startup and Co	ommissioning	8	8	0% 04-M	ar-19	14-Mar-19	0										
A1180	Phase 1 - TAB and Commissioning	8	8	0% 04-M	ar-19	14-Mar-19	0					Phase 1	- TAB and Commissi	oning			
Occupancy	'	8	8	0% 11-Ma	ar-19	21-Mar-19	0										
A1190	Phase 1 - Final Inspections	4	4	0% 11-M	ar-19	14-Mar-19	-8					Phase 1	- Final Inspections				
A1400	Phase 1 - Owner/Arch Punch	4	4	0% 11-Ma	ar-19	14-Mar-19	-6					Phase 1	- Owner/Arch Punch				
A1330	Phase 1 - Demo Temporary Partitio	4	4	0% 12-M	ar-19	18-Mar-19	-6					Phase	1 - Demo Temporar	y Partitions			
A1210	Phase 1 - Owner Move In and Activi	4	4	0% 18-M	ar-19*	21-Mar-19	0					Pha	se 1 - Owner Move I	n and Activiation			
Phase 2		57	57	0% 18-M	ar-19	25-Jun-19	-7										
Site Prep and	Demolition	15	15	0% 18-M	ar-19	10-Apr-19	-8										
A1220	Phase 2 - Install Temporary Partition	4	4	0% 18-M	ar-19	21-Mar-19	-8					Pha	se 2 - Install Tempor	ary Partitions			
A1410	Phase 2 - Elec/FA/FP Make Safe	4	4	0% 25-M		28-Mar-19	-8						Phase 2 - Elec/FA/F	1			
A1230	Phase 2 - Demolition and Salvage	10	10	0% 26-M		10-Apr-19	-8					_		Demolition and Salva	ae		
Interior Construction		43	43	0% 03-Ap		18-Jun-19	-8					_			9		
A1260	Phase 2 - Frame Walls and Door Fi	10	10	0% 03-A		18-Apr-19	-8						Phase	2 - Frame Walls an	nd Door Frames		
A1240	Phase 2 - Overhead MEP	16	16	0% 11-Ap		08-May-19	-4						Thase	Phase 2 - Ov			
A1500	Phase 2- Wall Rough	6	6	0% 22-A		30-Apr-19	-8							Phase 2- Wall Ro			
A1510	Phase 2 - Cover and Finish Walls	6	6	0% 29-A		07-May-19	-8								ver and Finish Walls		
A1270	Phase 2 - Underfloor Rough/Cable/	8	8	0% 02-M		15-May-19	-8								2 - Underfloor Rough/	Cable/Controls	
A1520	Phase 2 - Prime and First Coat	4	4	0% 09-M	•	15-May-19	-8								2 - Prime and First Co		
A1580	Phase 2 - Access Floor VAV Instal a	8	8	0% 09-M		22-May-19	-2								ase 2 - Access Floor V		ination
A1670	Phase 2 - Fabric Duct Install	8	8	0% 09-M		22-May-19	-2								ase 2 - Fabric Duct In		
A1280	Phase 2 - Wall Trim	4	4	0% 16-M	•	22-May-19	6								ase 2 - Wall Trim		
A1420	Phase 2 - Ceilings	8	8		•	30-May-19	-8								Phase 2 - Ceilings		
A1540	Phase 2 - Millwork	4	4		•	30-May-19	-8								Phase 2 - Millwork		
A1590	Phase 2 - Ceiling Trim	6			-	04-Jun-19	-6								Phase 2 - Ceilin	a Trim	
A1550	Phase 2 - Final Paint	4	4	0% 03-Ju		06-Jun-19	-8								Phase 2 - Fina	•	
A1560	Phase 2 - Flooring	8	8	0% 05-Ju		18-Jun-19	-8								Phase		
Startup and Co	ommissioning	8	8	0% 05-Ju		18-Jun-19	-4									· ·	
A1290	Phase 2 - TAB and Commissioning	8	8	0% 05-Ju		18-Jun-19	-4								Phase	2 - TAB and Comm	nissionina
Occupancy	Thursday and Commissioning	4	4	0% 19-Ju		25-Jun-19	-7									, ., a., a	
A1350	Phase 2 - Demo Temporary Partitio	4	4	0% 19-Ju		25-Jun-19	-7								p	hase 2 - Demo Tem	norary P
A1300	Phase 2 - Final Inspections	4	4	0% 19-Ju		25-Jun-19	-8									hase 2 - Final Inspe	-
A1430	Phase 2 - Owner & A/E Punch	4	4	0% 19-Ju		25-Jun-19	-8									hase 2 - Owner & A	
Elevator Lobby		-	6	0% 19-Ju		27-Jun-19	17									IIIII WIIII WA	1 4 4
_							47									Flourator Labbin Da	14h/D = = =
A1340	Elevator Lobby - Patch/Repair Interi	6	6	0% 19-Ju	JII-19	27-Jun-19	17									Elevator Lobby - Pa	цсп/кера



D3-B18023-00 UT Health Simulation Center Level 4 Renovation

DPR WBS Layout (11x17) TASK filter: All Activities Page 2 of 2 Print Date: 27-Nov-18 Print Time: 11:52 Data Date: 27-Nov-18

Baseline: